

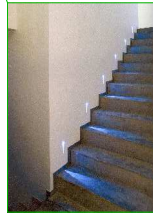
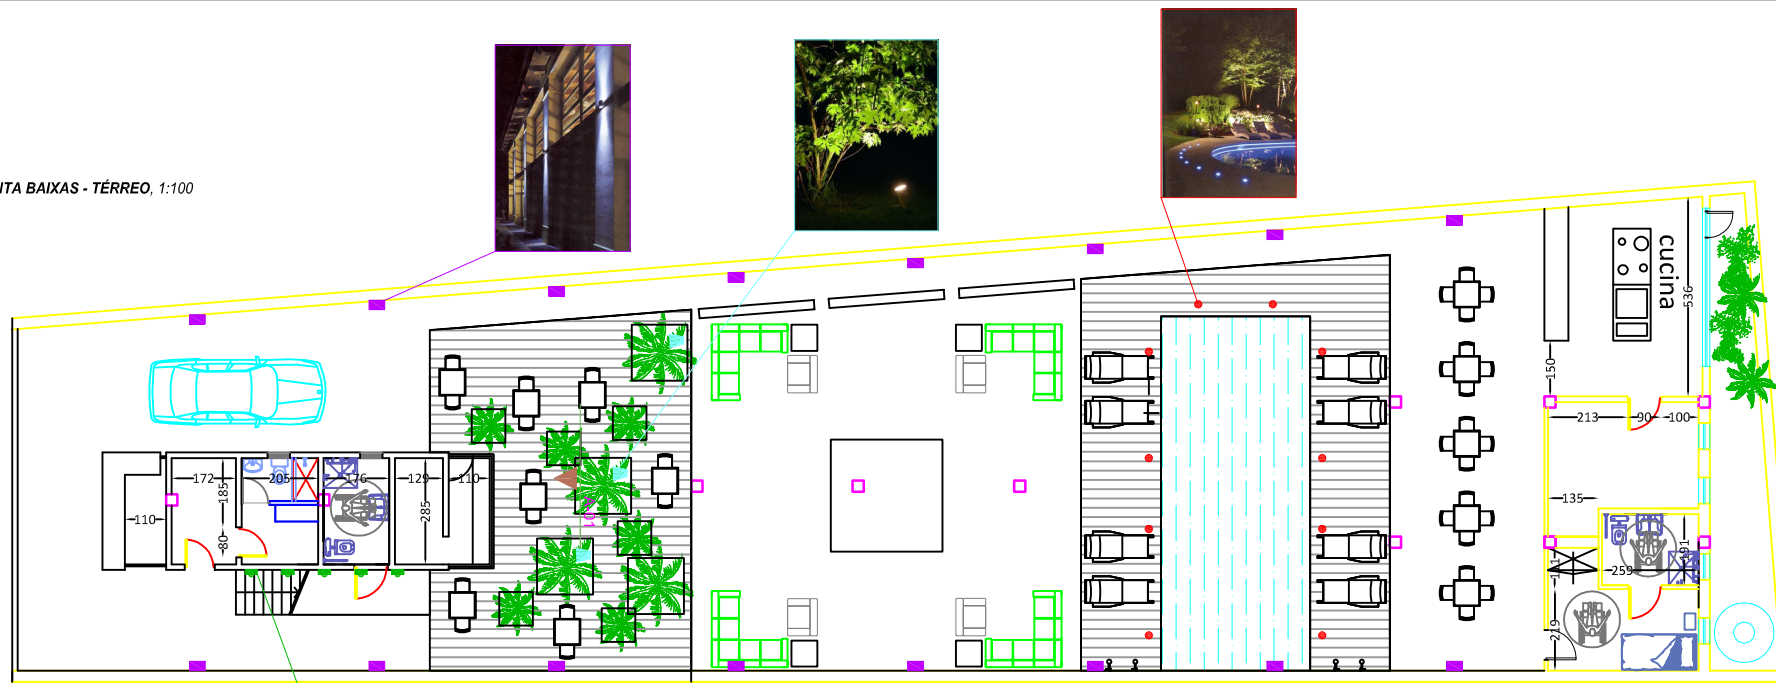
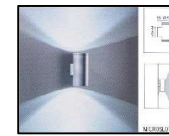


PLANTA BAIXAS - TÉRREO, 1:100

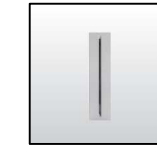

PLANTA SUPERIOR, 1:100

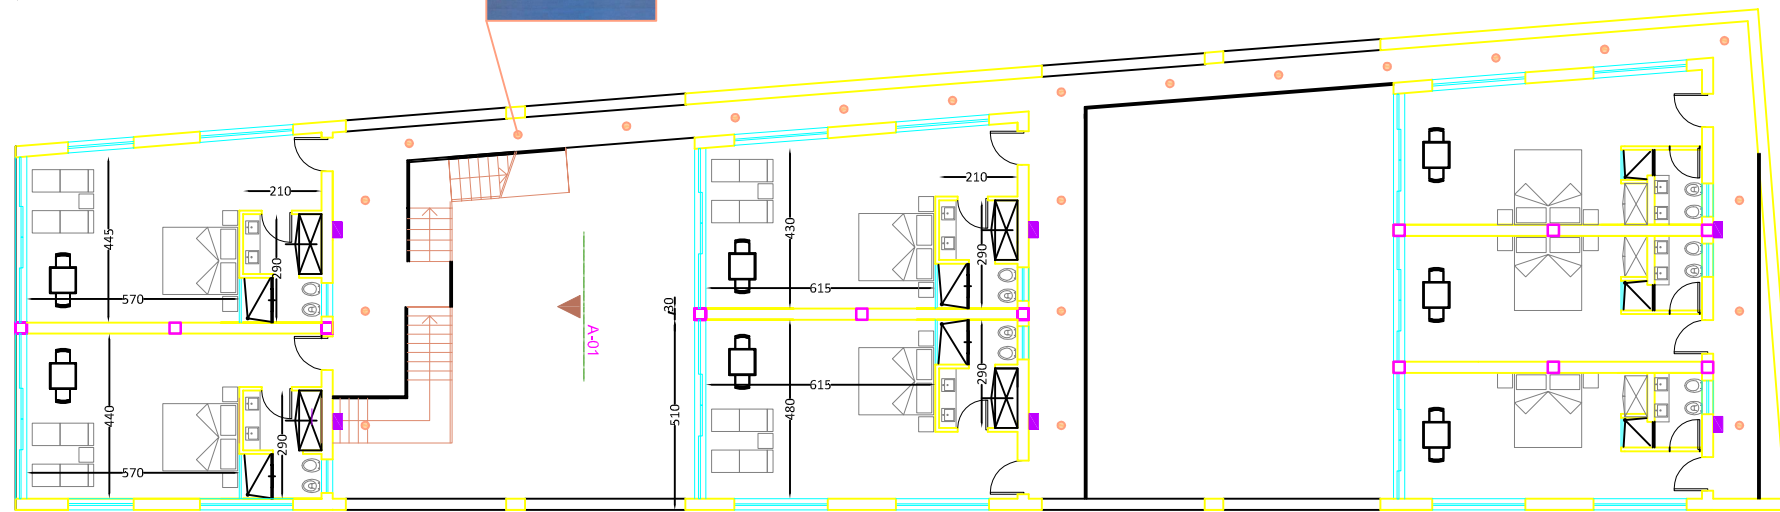

STEP - SIMES  
art. S.4655  
1W LED

LED.Y - TARGETTI  
art. 1E1002  
LED 1,2W

SIVER - ILED  
art. 87548  
2W X 3 LED RGB

MICROSLOT- SIMES  
art. S.3942  
35W HIT-TC

MICROTECHNO - SIMESart.  
art. S. 3546  
20W HIT-TC

MICROTECHNO - SIMESart.  
art. S. 3546  
20W HIT-TC

Proprietà/Committenza	Comune
	Localizzazione
Progetto	STUDIO LUCE COMET BOLOGNA via Michelino, 105 40100-Bologna tel 051/6079201 fax 051/6330462
hotel brasile	
Scala	
Gennaio 2009	Data
Elaborato	
Proposta di illuminazione	